


1717 East 116th Street, Suite 200
Carmel, Indiana 46032

317-580-0402
www.mccomaseng.com

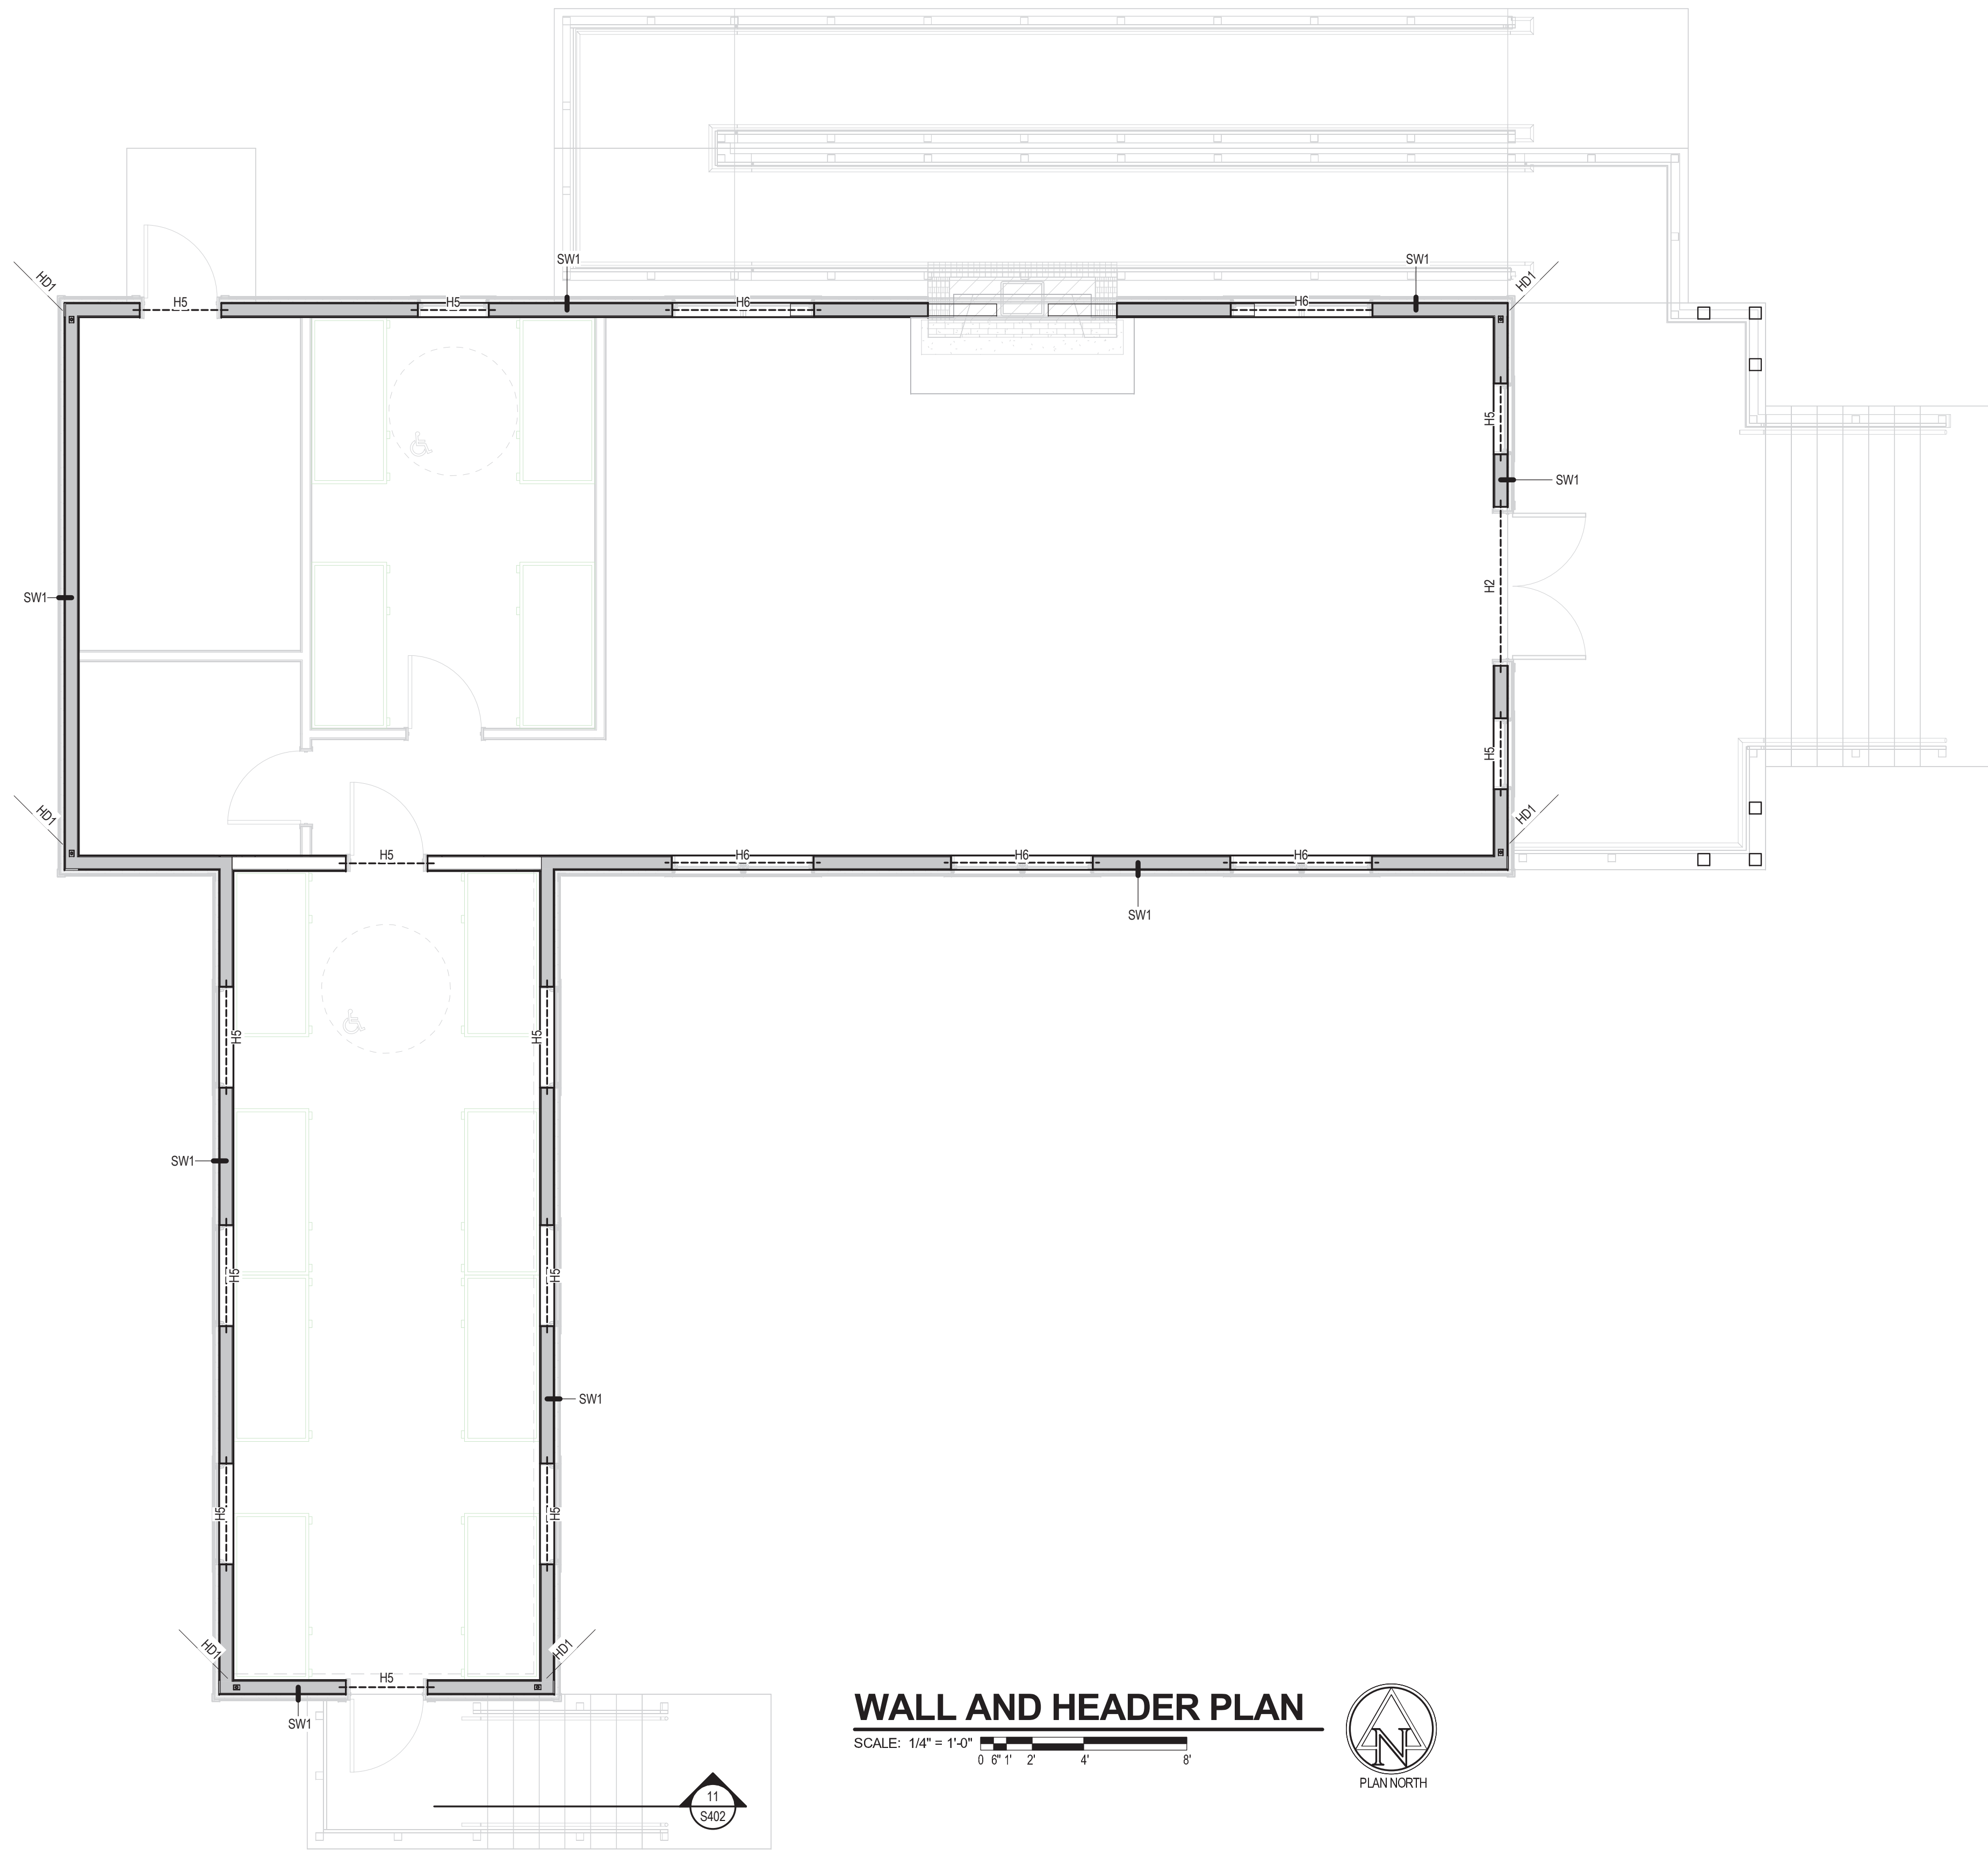

WALL AND HEADER PLAN

SCALE: 1/4" = 1'-0"



11
S402

REVISION NUMBER	REVISION DATE	REVISION DESCRIPTION


CONSULTANTS

3939 PRIORITY WAY SOUTH DRIVE
SUITE 400
INDIANAPOLIS, IN 46240
(317) 844-8772 FAX (317) 704-6464
E-Mail: cripe@cripe.biz

- ARCHITECTURE
- INTERIOR DESIGN
- LAND SURVEYING
- MECHANICAL ENGINEERING
- ELECTRICAL ENGINEERING
- CIVIL ENGINEERING



WALL AND HEADER PLAN
CROSSROADS OF AMERICA COUNCIL
BOY SCOUTS OF AMERICA
CAMP BELZER - KIWANIS HUT
6102 BOY SCOUT ROAD, INDIANAPOLIS, IN 46226

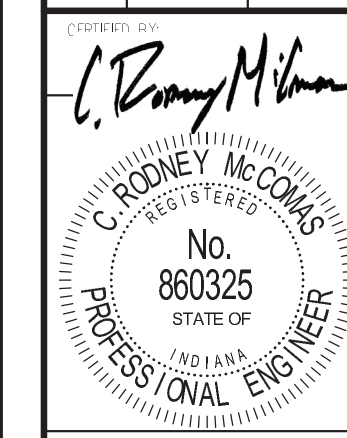

Drawn By:	SDS
Checked By:	Checker
Quality Assurance:	Approver
Scale:	1/4" = 1'-0"
Sheet:	S202
Date:	06-26-2013
Project Number:	020337-1000

Paul J. Cripe, Inc.